


Detail 6B

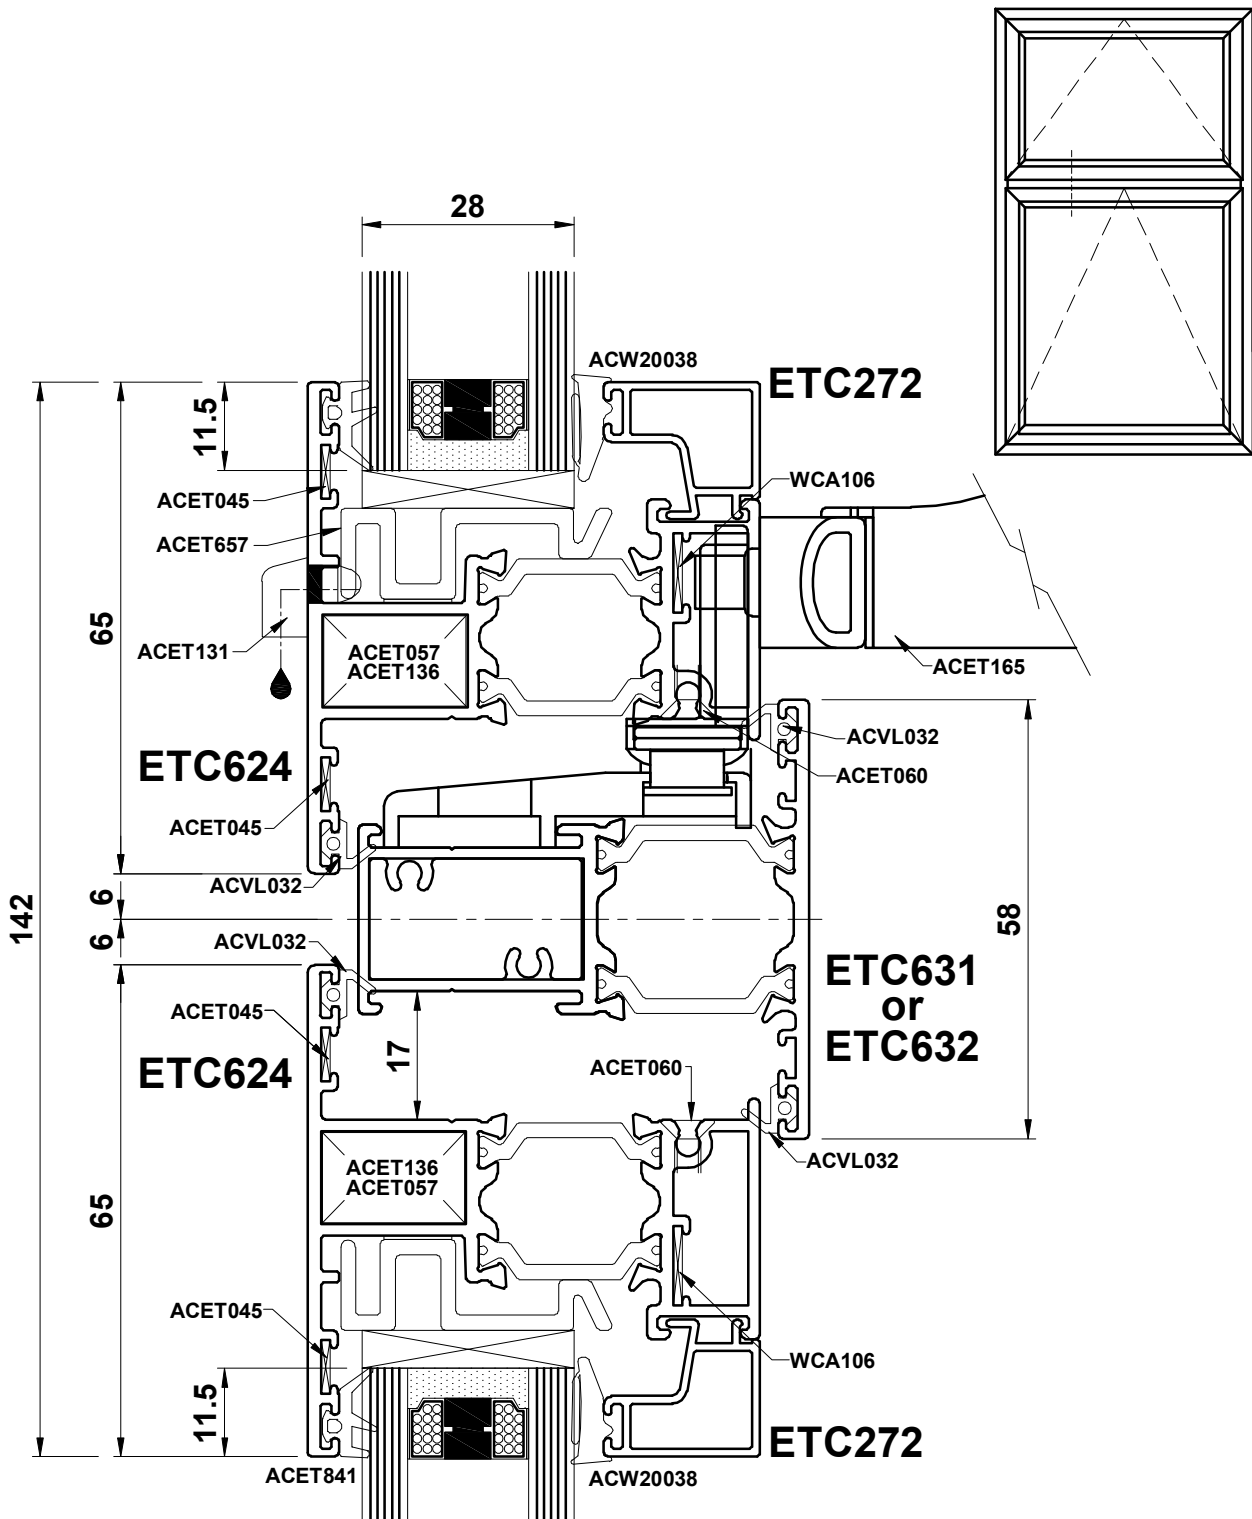

Note: Transoms will drain through the join to the outerframe.

Do Not Scale From This Drawing